


TOPOGRAPHICAL SURVEY FOR BLARE BUILDINGS, INC.

SITUATED IN THE CITY OF PARMA, COUNTY OF CUYAHOGA AND STATE OF OHIO AND
KNOWN AS BEING PART OF ORIGINAL PARMA TOWNSHIP LOTS NOS. 18 AND 19,
TUCKERMAN TRACT.

The Western Reserve Surveying Co.
CLEVELAND, OHIO

RICHARD F. HANTEL
REG. SURVEYOR NO. 5123

SCALE 1" = 30'
MARCH, 1985

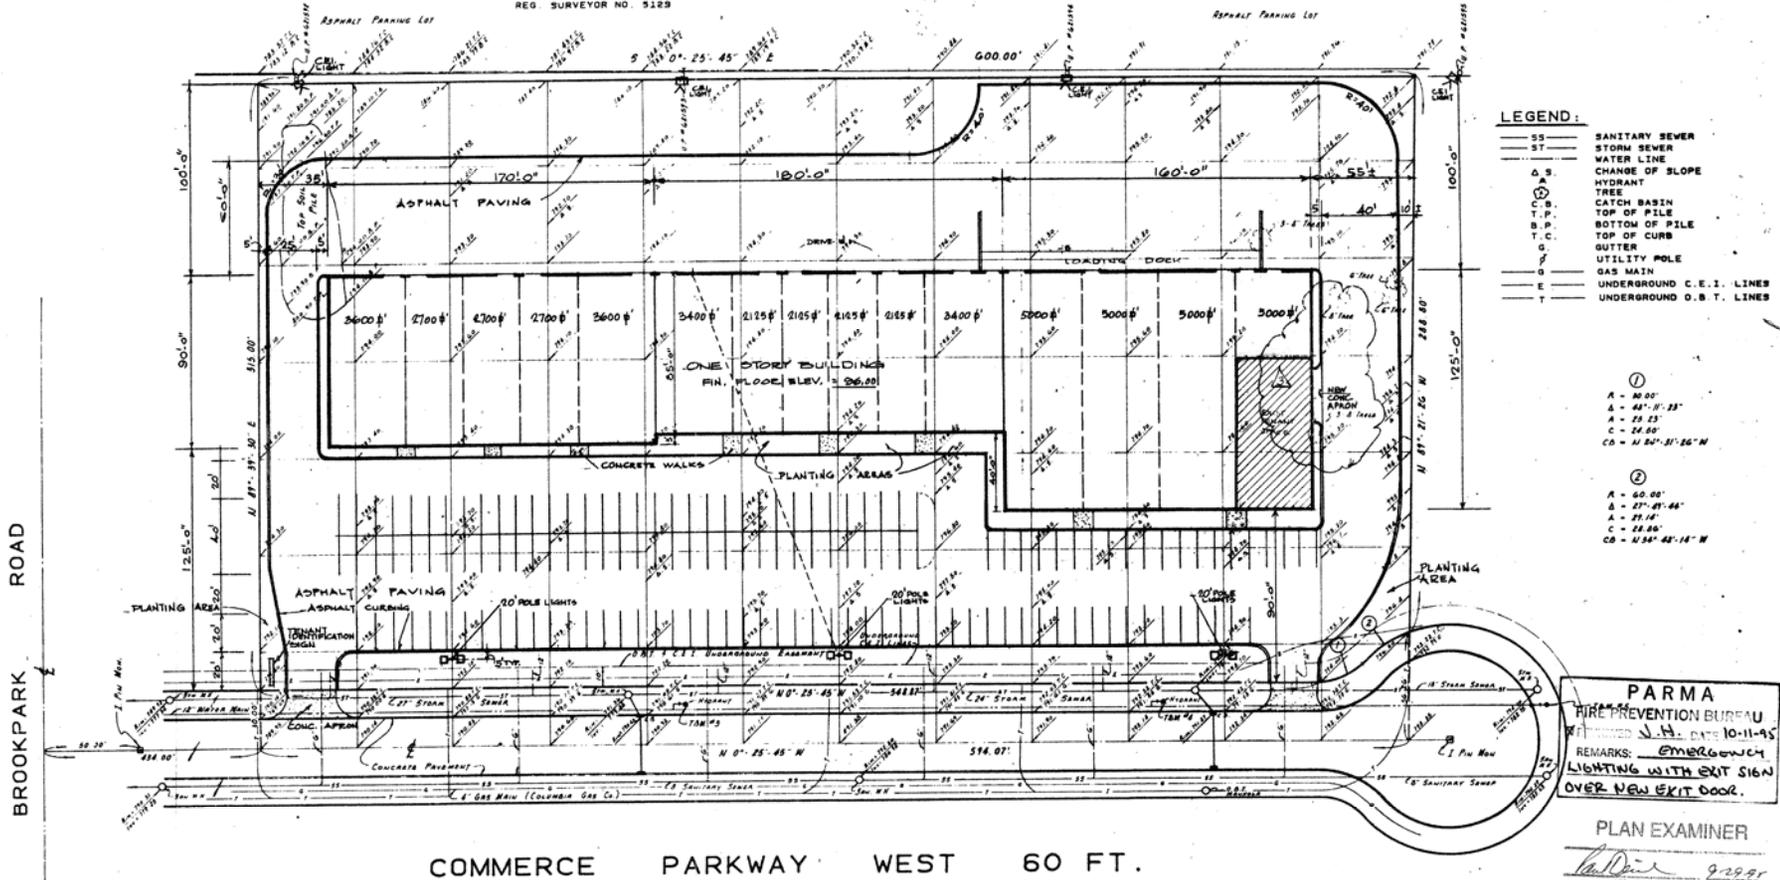

LEGEND:

SS	SANITARY SEWER
ST	STORM SEWER
W.L.	WATER LINE
CS	CHANGE OF SLOPE
H	HYDRANT
T	TREE
CB	CATCH BASIN
T.P.	TOP OF PILE
B.P.	BOTTOM OF PILE
T.C.	TOP OF CURB
G	GUTTER
U	UTILITY POLE
G.M.	GAS MAIN
E	UNDERGROUND C.E.I. LINES
T	UNDERGROUND D.B.T. LINES

- ①
- A - 80.00'
 - B - 84°-01'-33"
 - A - 28.13'
 - C - 28.80'
 - CB - N 84°-31'-26" W
- ②
- A - 60.00'
 - B - 27°-01'-44"
 - A - 28.64'
 - C - 28.80'
 - CB - N 84°-48'-14" W

PARMA
FIRE PREVENTION BUREAU
APPROVED J.H. DATE 10-11-85
REMARKS: EMERGENCY
LIGHTING WITH EXIT SIGN
OVER NEW EXIT DOOR.

PLAN EXAMINER
[Signature] 9-29-85
APPROVED DATE

BENCH MARKS:

TBM 2 "M" IN MUELLER ON 2ND HYDRANT SOUTH OF BROOKPARK ROAD ON EAST SIDE OF COMMERCE PARKWAY WEST. ELEV. 792.79

TBM 3 "M" IN MUELLER ON 3RD HYDRANT SOUTH OF BROOKPARK ROAD ON EAST SIDE OF COMMERCE PARKWAY WEST. ELEV. 793.67

TBM 4 "M" IN MUELLER ON 4TH HYDRANT SOUTH OF BROOKPARK ROAD ON EAST SIDE OF COMMERCE PARKWAY WEST. ELEV. 793.31

TBM 5 "M" IN MUELLER ON 5TH HYDRANT SOUTH OF BROOKPARK ROAD AT CUL-DE-SAC AT END OF COMMERCE PARKWAY WEST. ELEV. 796.63

OFFICE & WAREHOUSE FOR COMMERCE 480 ASSOCIATES COMMERCE PARKWAY WEST PARMA, OHIO	DATE 27 June 1985 10/10/85 11/20/85	DRAWING No. P-2 JOB No. 0501
--	--	--