


BUILDING DATA:



GROSS BUILDING USE GROUP: Business "B"

OSHC CONSTRUCTION CLASSIFICATION: Type 2C with
Fire Suppression System throughout.

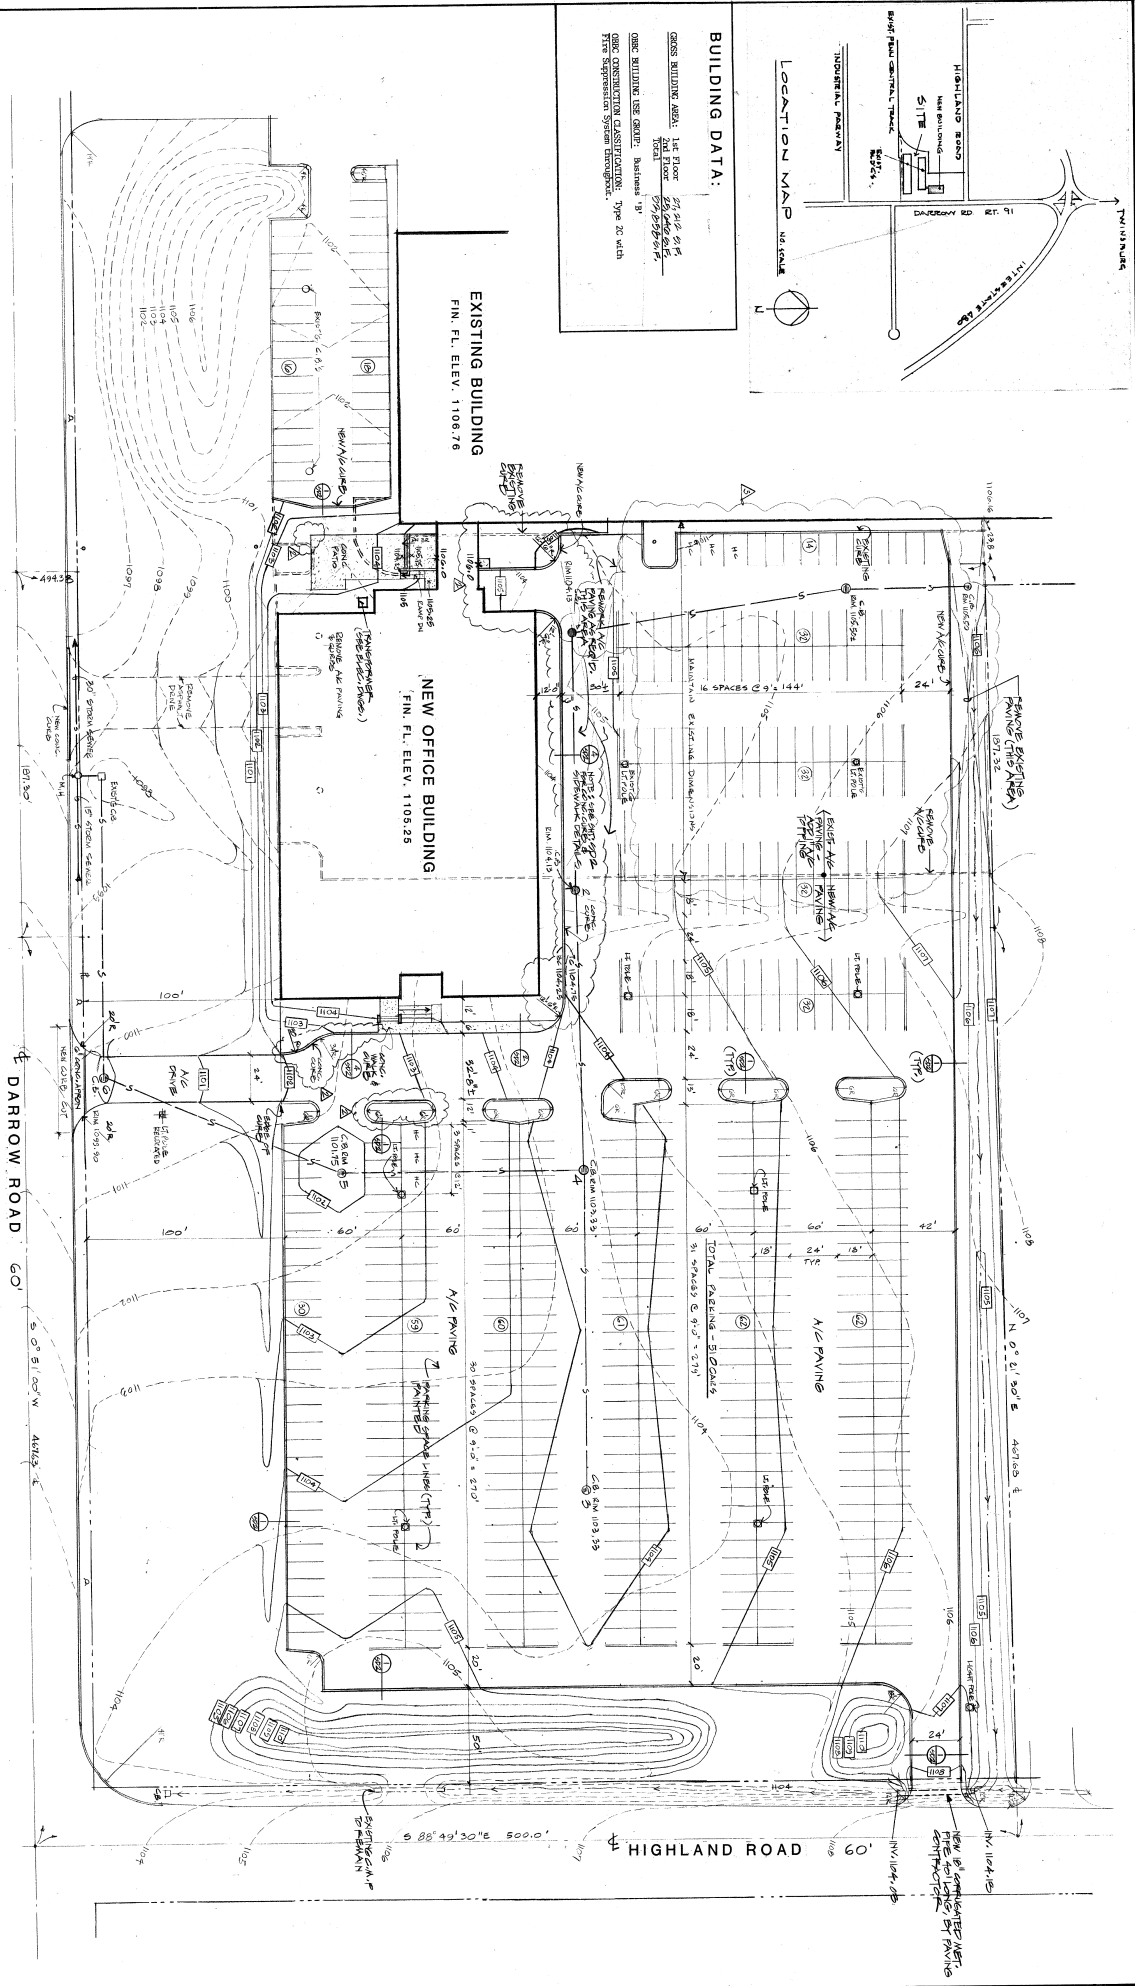

NOTE: 1. See sheet 1109 for concrete work.
2. See sheet 1110 for electrical & mechanical work.
3. See sheet 1111 for site work, including utility relocation.

OFFICE BUILDING FOR ALLEN-BRADLEY
TWINSBURG, OHIO
DARROW & HIGHLAND ROADS
MERCANTILE-TWINSBURG ASSOCIATES - DEVELOPER

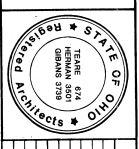

NO.	DATE	REVISION	BY	TITLE
1	10/6/88	ISSUED FOR PERMITTING	JDG	SITE LAYOUT & GRADING PLAN

1120 Terminal Tower, Cleveland, Ohio 44113 (216) 696-3460

TEARE HERMAN & GIBBANS ARCHITECTS

208 No. 8690
SD-1